



Towards Kashmiri Gate

G. T. Karnal Road

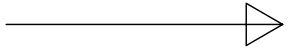

Towards Dilshad Garden

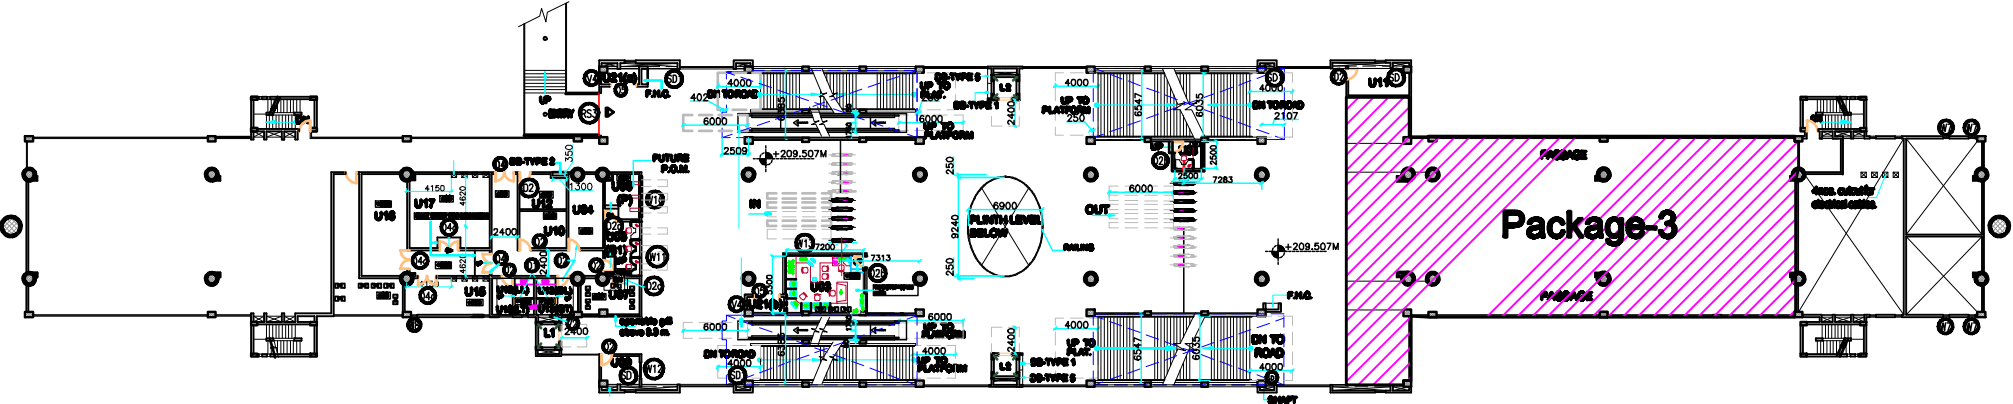

JHILMIL METRO STATION (Package-3) - Concourse Level Plan