


←
Towards Kashmiri Gate

G. T. Karnal Road

→
Towards Dilshad Garden

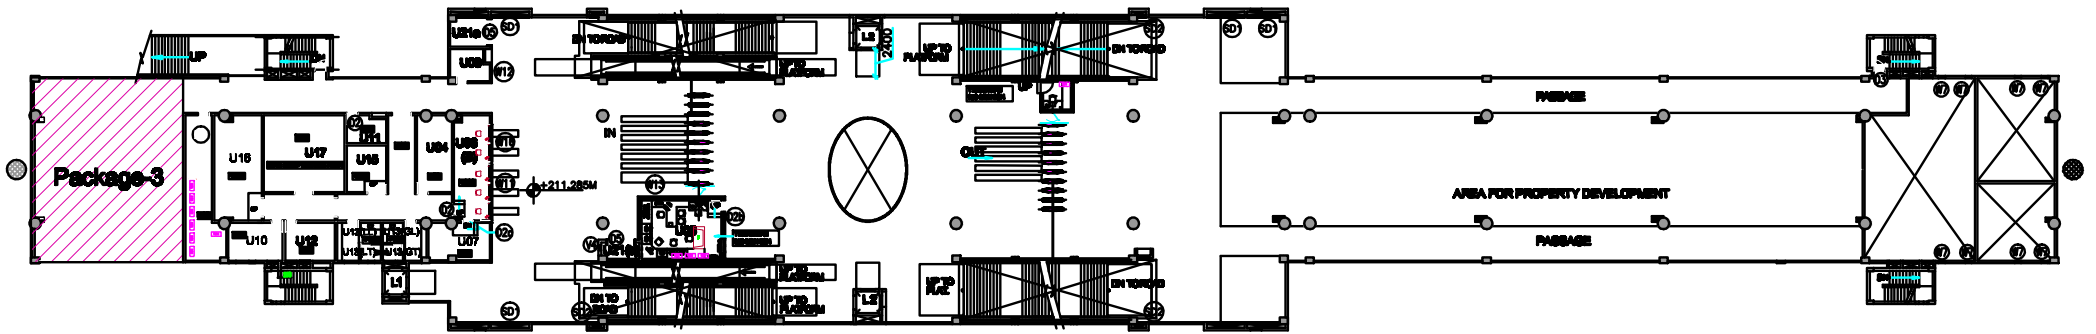

MANSAROVAR PARK Metro Station (Package-3) Concourse Level Plan