


←
Towards Kashmiri gate

G. T. Karnal Road

→
Towards Dilshad Garden

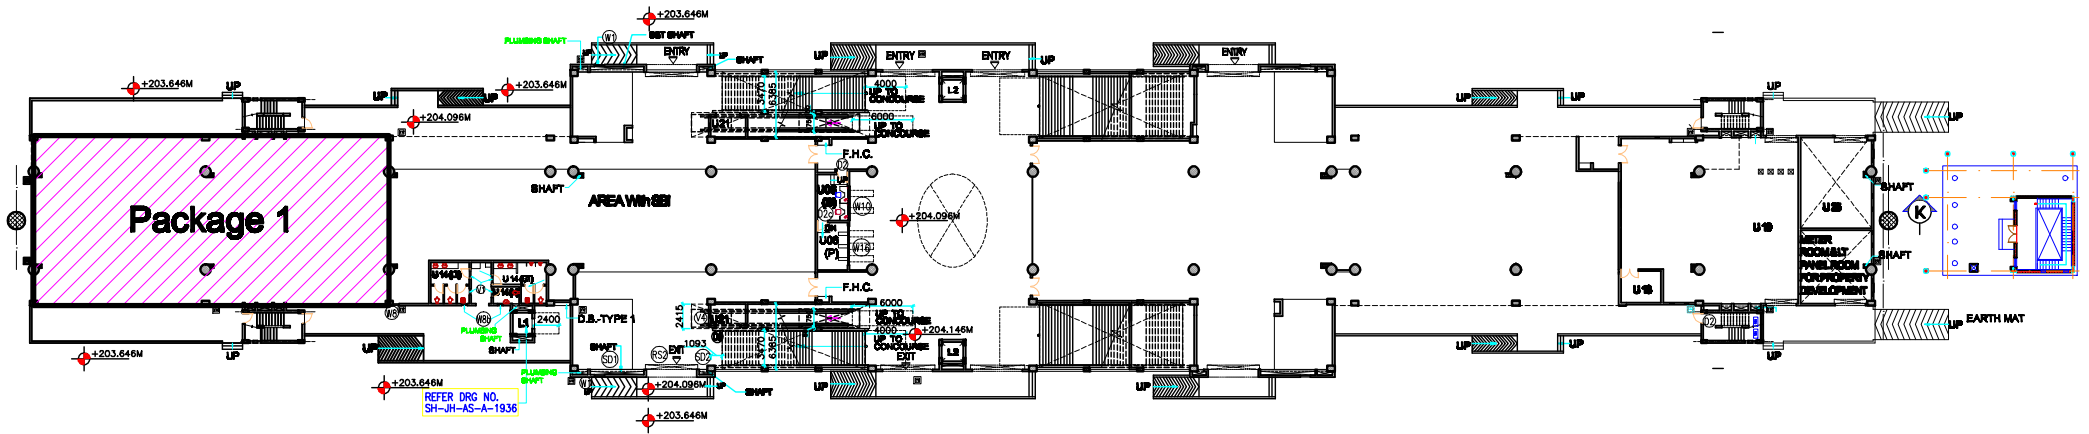

JHILMIL METRO STATION (Package1)- Ground Floor Plan