


## ANNEXURE-6 (LAYOUT PLAN – PROPERTY DEVELOPMENT AT SARITA VIHAR DEPOT PLOT)

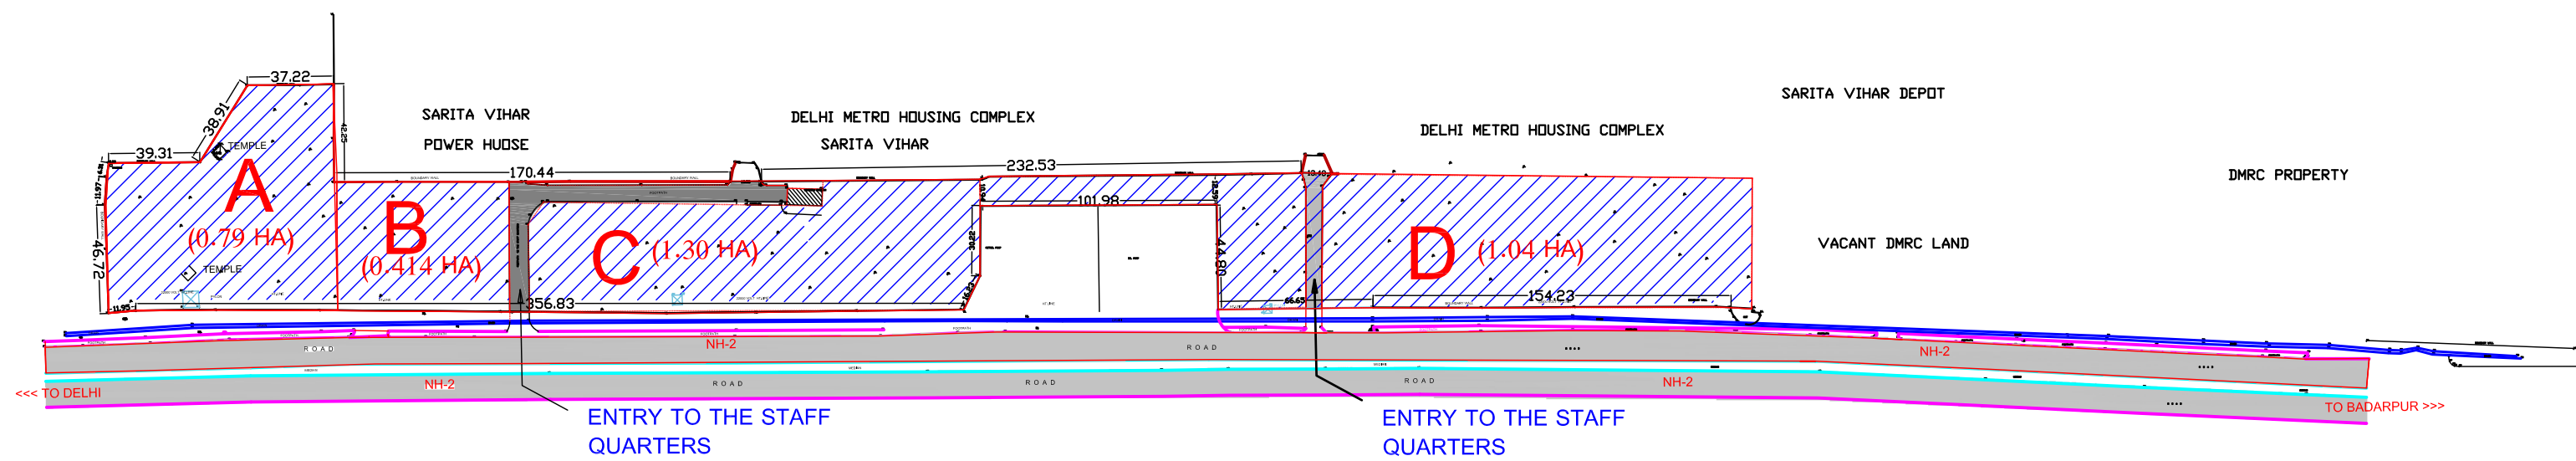

AREA TABLE	
PORTION "A"	0.79 HA
PORTION "B"	0.414 HA
PORTION "C"	1.30 HA
PORTION "D"	1.04 HA
TOTAL AREA (A+B+C+D)	3.544 HA

LEGEND	
ROAD	———
PLOT BOUNDARY	———
MAN HOLE	⊕
HIGH TENSION LINE	-----
FENCING	———
TRANSFORMER	TF
BUILDING	[ ]
TREE	⊗

CLIENT	DELHI METRO RAIL CORPN. LTD.		
PROPERTY DEVELOPER	M/S DOON SURVEY COMPANY		
SURVEYED BY	A-119 2nd FLOOR, PARASWATI PARASITE, J.P. SANSAD STREET, NEW DELHI, INDIA PHONE: 011-26101000/00000000		
TITLE	DETAILED TOPOGRAPHICAL SURVEY OF LAND AT SARITA VIHAR		
SURVEYED & DRAWN BY	CHECKED BY	APPROVED BY	DATE
SCALE 1 : 500	DATE	DATE	DATE